

**STATE OF UTAH**  
DEPARTMENT OF NATURAL RESOURCES  
DIVISION OF OIL, GAS AND MINING

FORM 3

AMENDED REPORT ☐

<b>APPLICATION FOR PERMIT TO DRILL</b>		<b>1. WELL NAME and NUMBER</b> Ute McMullin 2-21-3-2E
<b>2. TYPE OF WORK</b> DRILL NEW WELL <input checked="" type="checkbox"/> REENTER P&A WELL <input type="checkbox"/> DEEPEN WELL <input type="checkbox"/>		<b>3. FIELD OR WILDCAT</b> WILDCAT
<b>4. TYPE OF WELL</b> Oil Well Coalbed Methane Well: NO		<b>5. UNIT or COMMUNITIZATION AGREEMENT NAME</b>
<b>6. NAME OF OPERATOR</b> CRESCENT POINT ENERGY U.S. CORP		<b>7. OPERATOR PHONE</b> 720 880-3621
<b>8. ADDRESS OF OPERATOR</b> 555 17th Street, Suite 750, Denver, CO, 80202		<b>9. OPERATOR E-MAIL</b> abaldwin@crescentpointenergy.com
<b>10. MINERAL LEASE NUMBER (FEDERAL, INDIAN, OR STATE)</b> 1420H626288	<b>11. MINERAL OWNERSHIP</b> FEDERAL <input type="checkbox"/> INDIAN <input checked="" type="checkbox"/> STATE <input type="checkbox"/> FEE <input type="checkbox"/>	
<b>12. SURFACE OWNERSHIP</b> FEDERAL <input type="checkbox"/> INDIAN <input checked="" type="checkbox"/> STATE <input type="checkbox"/> FEE <input type="checkbox"/>		<b>13. NAME OF SURFACE OWNER (if box 12 = 'fee')</b>
<b>14. SURFACE OWNER PHONE (if box 12 = 'fee')</b>		<b>15. ADDRESS OF SURFACE OWNER (if box 12 = 'fee')</b>
<b>16. SURFACE OWNER E-MAIL (if box 12 = 'fee')</b>		<b>17. INDIAN ALLOTTEE OR TRIBE NAME (if box 12 = 'INDIAN')</b>
<b>18. INTEND TO COMMINGLE PRODUCTION FROM MULTIPLE FORMATIONS</b> YES <input type="checkbox"/> (Submit Commingling Application) NO <input checked="" type="checkbox"/>		<b>19. SLANT</b> VERTICAL <input type="checkbox"/> DIRECTIONAL <input checked="" type="checkbox"/> HORIZONTAL <input type="checkbox"/>

20. LOCATION OF WELL	FOOTAGES	QTR-QTR	SECTION	TOWNSHIP	RANGE	MERIDIAN
LOCATION AT SURFACE	984 FNL 1050 FEL	NENE	21	3.0 S	2.0 E	U
Top of Uppermost Producing Zone	655 FNL 1997 FEL	NWNE	21	3.0 S	2.0 E	U
At Total Depth	655 FNL 1997 FEL	NWNE	21	3.0 S	2.0 E	U

<b>21. COUNTY</b> UINTAH	<b>22. DISTANCE TO NEAREST LEASE LINE (Feet)</b> 655	<b>23. NUMBER OF ACRES IN DRILLING UNIT</b> 80
<b>24. DISTANCE TO NEAREST WELL IN SAME POOL (Applied For Drilling or Completed)</b> 920	<b>25. PROPOSED DEPTH</b> MD: 8972 TVD: 8867	
<b>26. ELEVATION - GROUND LEVEL</b> 4770	<b>27. BOND NUMBER</b> LPM9080276	<b>28. SOURCE OF DRILLING WATER / WATER RIGHTS APPROVAL NUMBER IF APPLICABLE</b> 437478


**Hole, Casing, and Cement Information**

String	Hole Size	Casing Size	Length	Weight	Grade & Thread	Max Mud Wt.	Cement	Sacks	Yield	Weight
Cond	24	16	0 - 40	65.0	H-40 ST&C	8.3	No Used	0	0.0	0.0
Surf	12.25	9.625	0 - 1000	36.0	J-55 ST&C	8.3	Class G	450	1.15	15.8
Prod	7.875	5.5	0 - 8972	17.0	N-80 LT&C	10.0	Light (Hibond)	300	3.66	10.5
							Class G	150	2.95	11.0
							Class G	450	1.65	13.0


**ATTACHMENTS**

**VERIFY THE FOLLOWING ARE ATTACHED IN ACCORDANCE WITH THE UTAH OIL AND GAS CONSERVATION GENERAL RULES**

<input checked="" type="checkbox"/> WELL PLAT OR MAP PREPARED BY LICENSED SURVEYOR OR ENGINEER	<input checked="" type="checkbox"/> COMPLETE DRILLING PLAN
<input type="checkbox"/> AFFIDAVIT OF STATUS OF SURFACE OWNER AGREEMENT (IF FEE SURFACE)	<input type="checkbox"/> FORM 5. IF OPERATOR IS OTHER THAN THE LEASE OWNER
<input checked="" type="checkbox"/> DIRECTIONAL SURVEY PLAN (IF DIRECTIONALLY OR HORIZONTALLY DRILLED)	<input checked="" type="checkbox"/> TOPOGRAPHICAL MAP

<b>NAME</b> Emily Kate DeGrasse	<b>TITLE</b> Regulatory & Government Affairs Analyst	<b>PHONE</b> 720 880-3644
<b>SIGNATURE</b>	<b>DATE</b> 05/16/2014	<b>EMAIL</b> edegrasse@crescentpointenergy.com
<b>API NUMBER ASSIGNED</b> 43047544370000	<b>APPROVAL</b>  Permit Manager	

# T3S, R2E, U.S.B.&M.

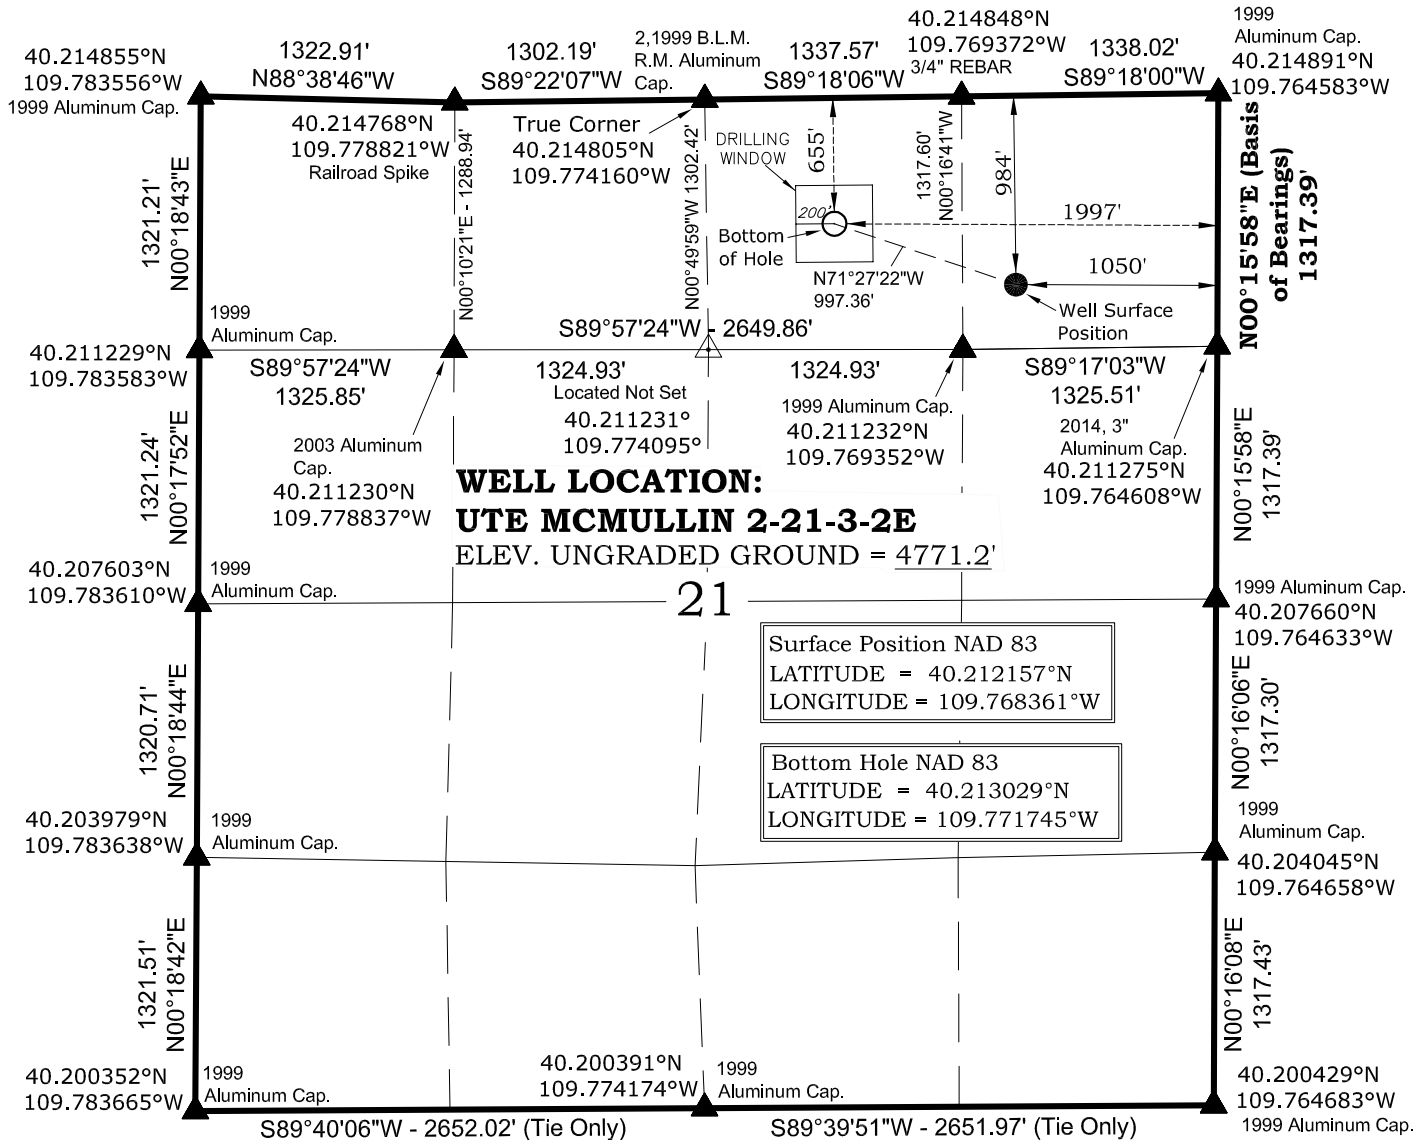

## NOTES:

▲ = Section Corners Located


- Well footages are measured at right angles to the Section Lines.
- Bearings and distances shown on this plat are based upon a local Cartesian Grid which is oriented to Geodetic North at the SE Corner of Section 36, T3S, R2E, U.S.B.&M. the grid having a mean project height of 5,000'. Lineal units used are U.S. Survey Foot. Trimble G.P.S. equipment was used in performance of this survey.
- Latitude and Longitude are NAD 83 (2011) Epoch 2010. Elevations are NAVD 88. Both derived from the Utah Virtual Reference Station Control System (VRS).

## CRESCENT POINT ENERGY

555 17th Street, Suite 1800 - Denver, Colorado 80202

### WELL PLAT

**UTE McMullin 2-21-3-2E**  
**655' FNL, 1997' FEL (Bottom Hole)**  
**NW ¼ NE ¼ OF SECTION 21, T3S, R2E,**  
**U.S.B.&M., UTAH COUNTY, UTAH.**

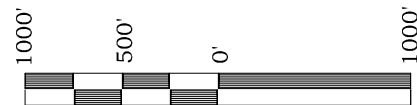

SCALE

### SURVEYOR'S CERTIFICATE

THIS IS TO CERTIFY THAT THE ABOVE PLAT WAS PREPARED FROM FIELD NOTES OF ACTUAL SURVEYS MADE BY ME OR UNDER MY SUPERVISION AND THAT THE SAME ARE TRUE AND CORRECT TO THE BEST OF MY KNOWLEDGE AND BELIEF.

JOHN R. STAUGH  
 PROFESSIONAL LAND SURVEYOR  
 REGISTRATION No. 602869  
 STATE OF UTAH

## TIMBERLINE

(435) 789-1365

ENGINEERING & LAND SURVEYING, INC.  
 209 NORTH 300 WEST - VERNAL, UTAH 84078

DATE SURVEYED: 4-22-14	SURVEYED BY: J.W.	SHEET NO:
DATE DRAWN: 4-25-14	DRAWN BY: M.W.W.	1
SCALE: 1" = 1000'	Date Last Revised:	OF 14